




**Calvin Jordan Associates, Inc.**



ARCHITECTURE  
URBAN PLANNING  
LANDSCAPE ARCHITECTURE

16049 NE BEL/RED RD  
BELLEVUE, WA 98007  
Fax (425) 843 4607 Tel (425) 843 3123  
E-Mail: architect@cja-inc.com

THESE DRAWINGS HAVE BEEN PRINTED IN FULL SIZE AND HALF SIZE. IF THE DRAWING YOU ARE LOOKING AT IS NOT 24" X 36", IT HAS BEEN REDUCED TO HALF SIZE. DO NOT REFER TO THE ARCHITECTURAL SCALE ON THE INDIVIDUAL DRAWING OR DETAIL PLEASE USE APPROPRIATE GRAPHIC SCALE FOR ALL DIMENSIONS OF THE DRAWING

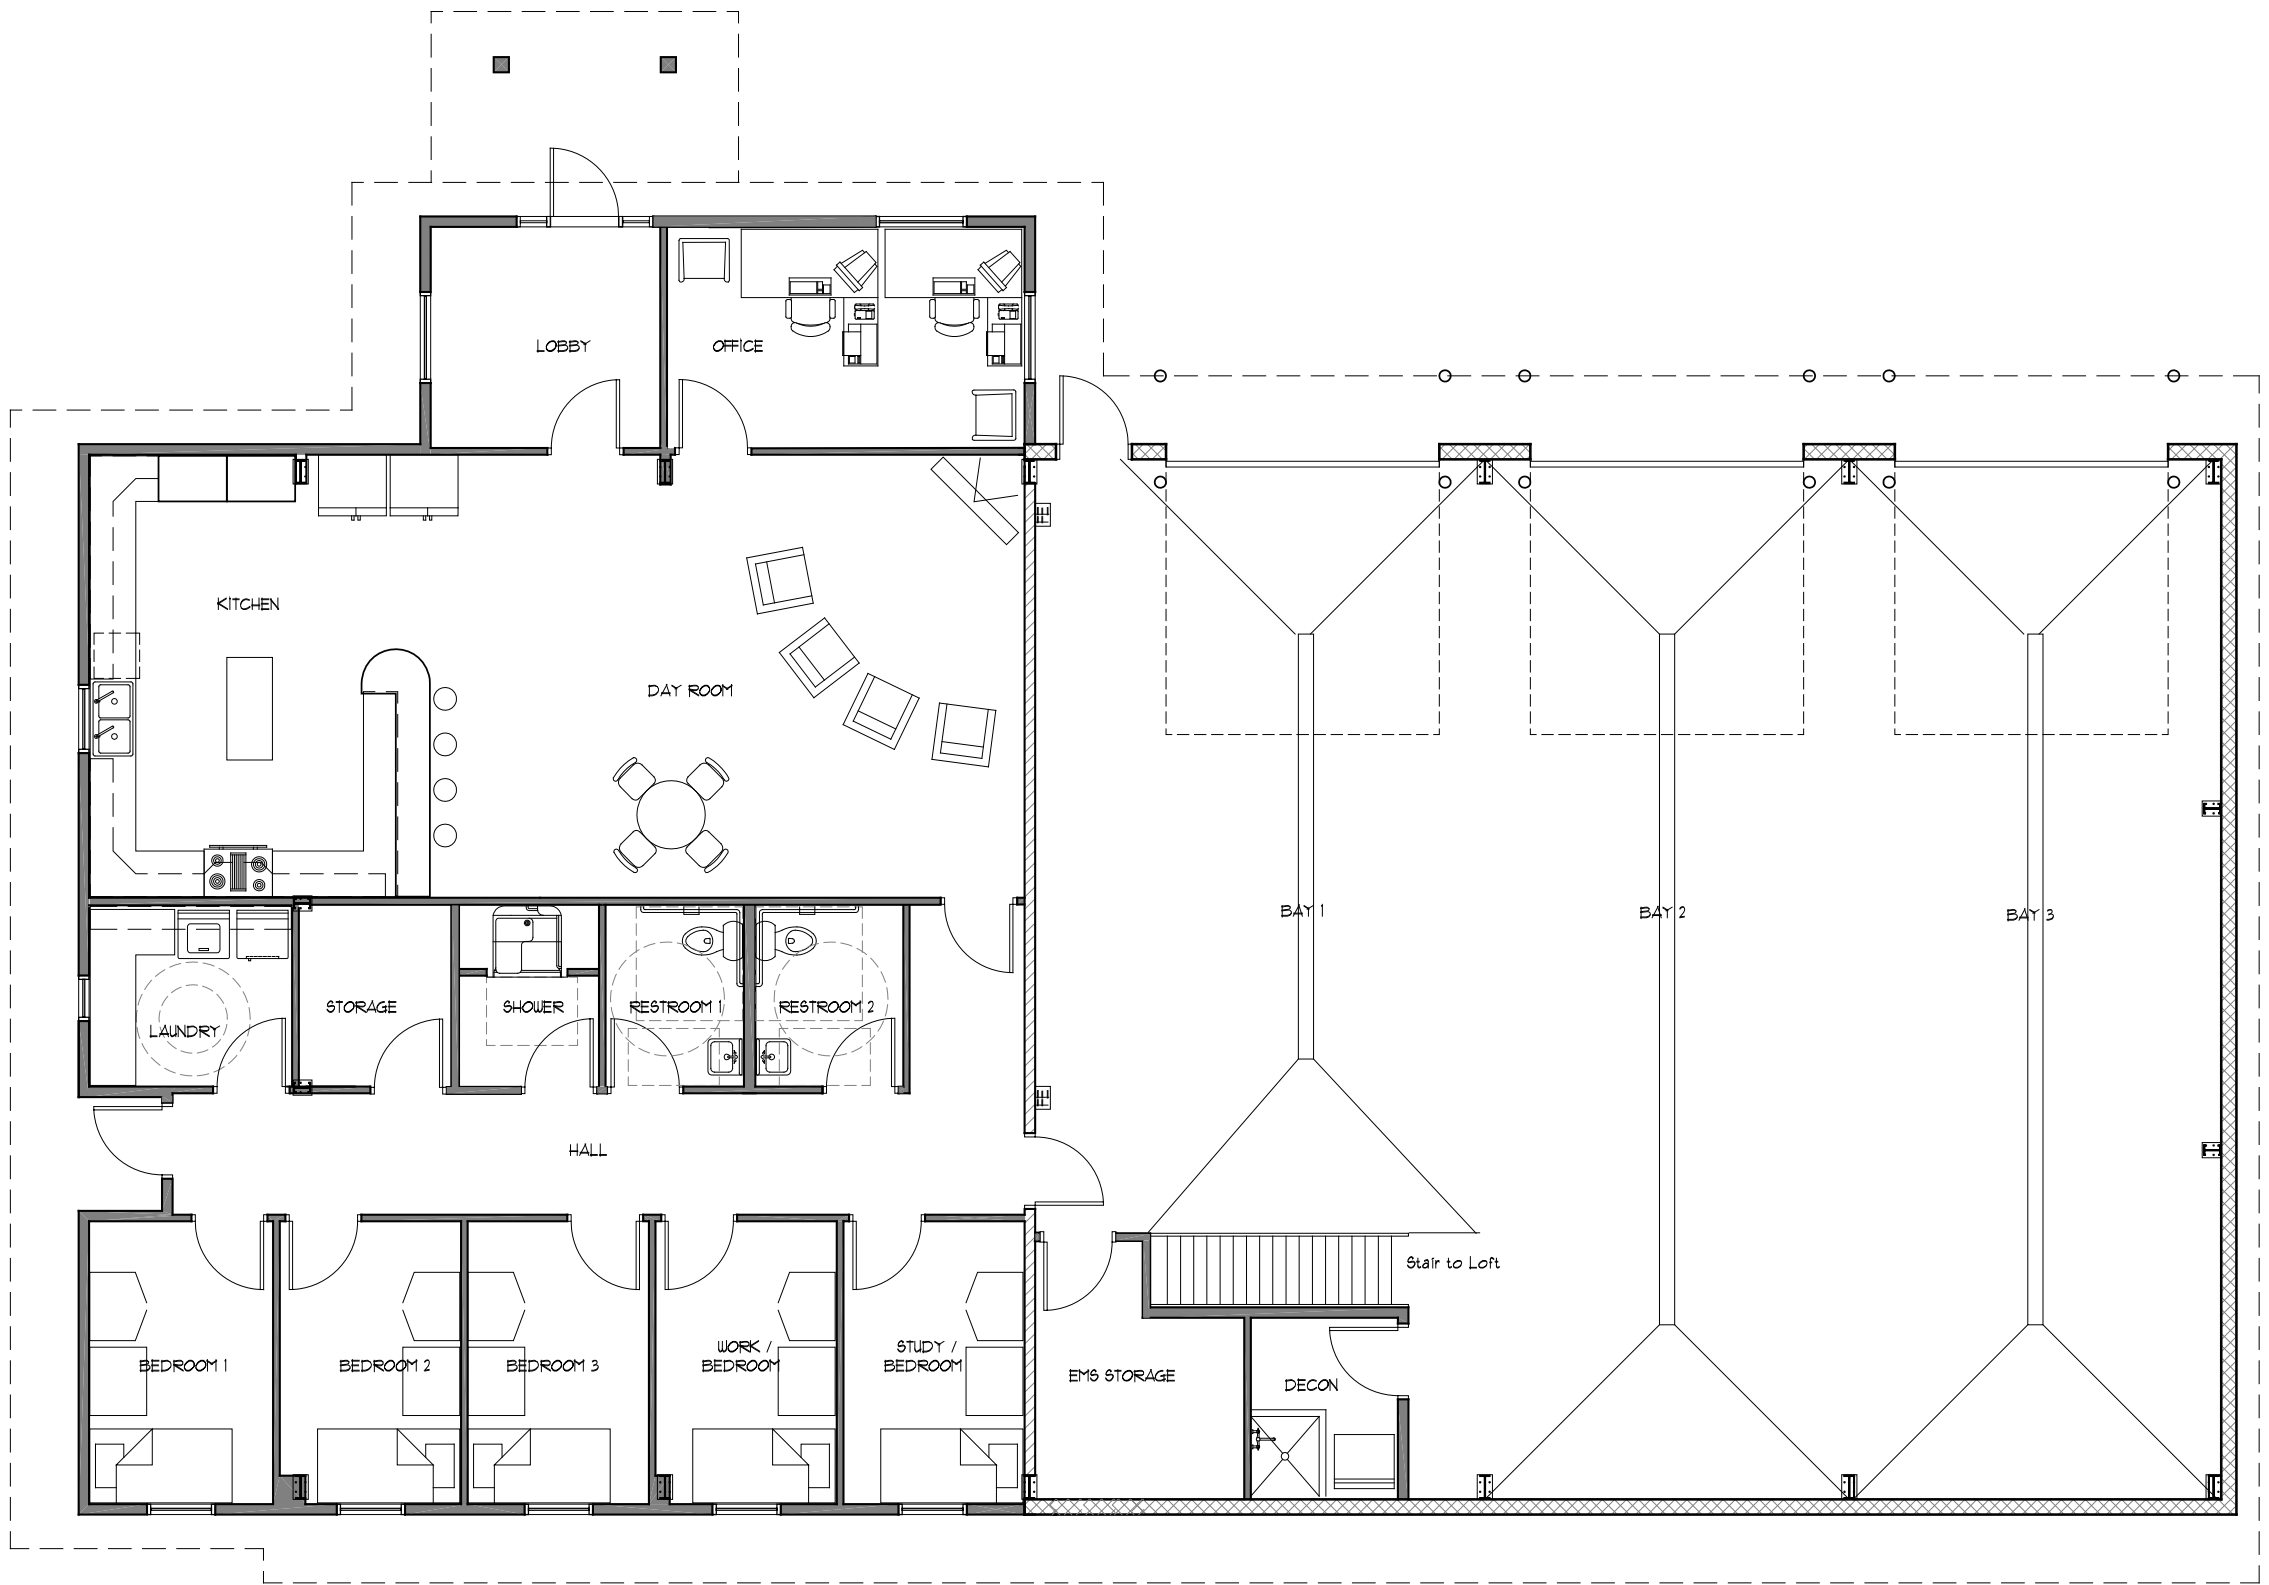

FLOOR PLAN - New Station

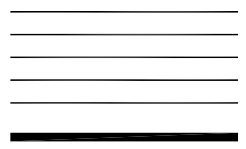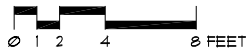

KEY INDEX

WEST THURSTON  
REGIONAL  
FIRE AUTHORITY

Scott Lake Station

FLOOR PLAN  
New Station

DATE 10/2009  
SCALE  
DRAWN CLJ  
CHECK BB  
CONTRACT  
COPYRIGHT 2009  
CJA, INC.

SHEET  
**A1**